


BASEMENT

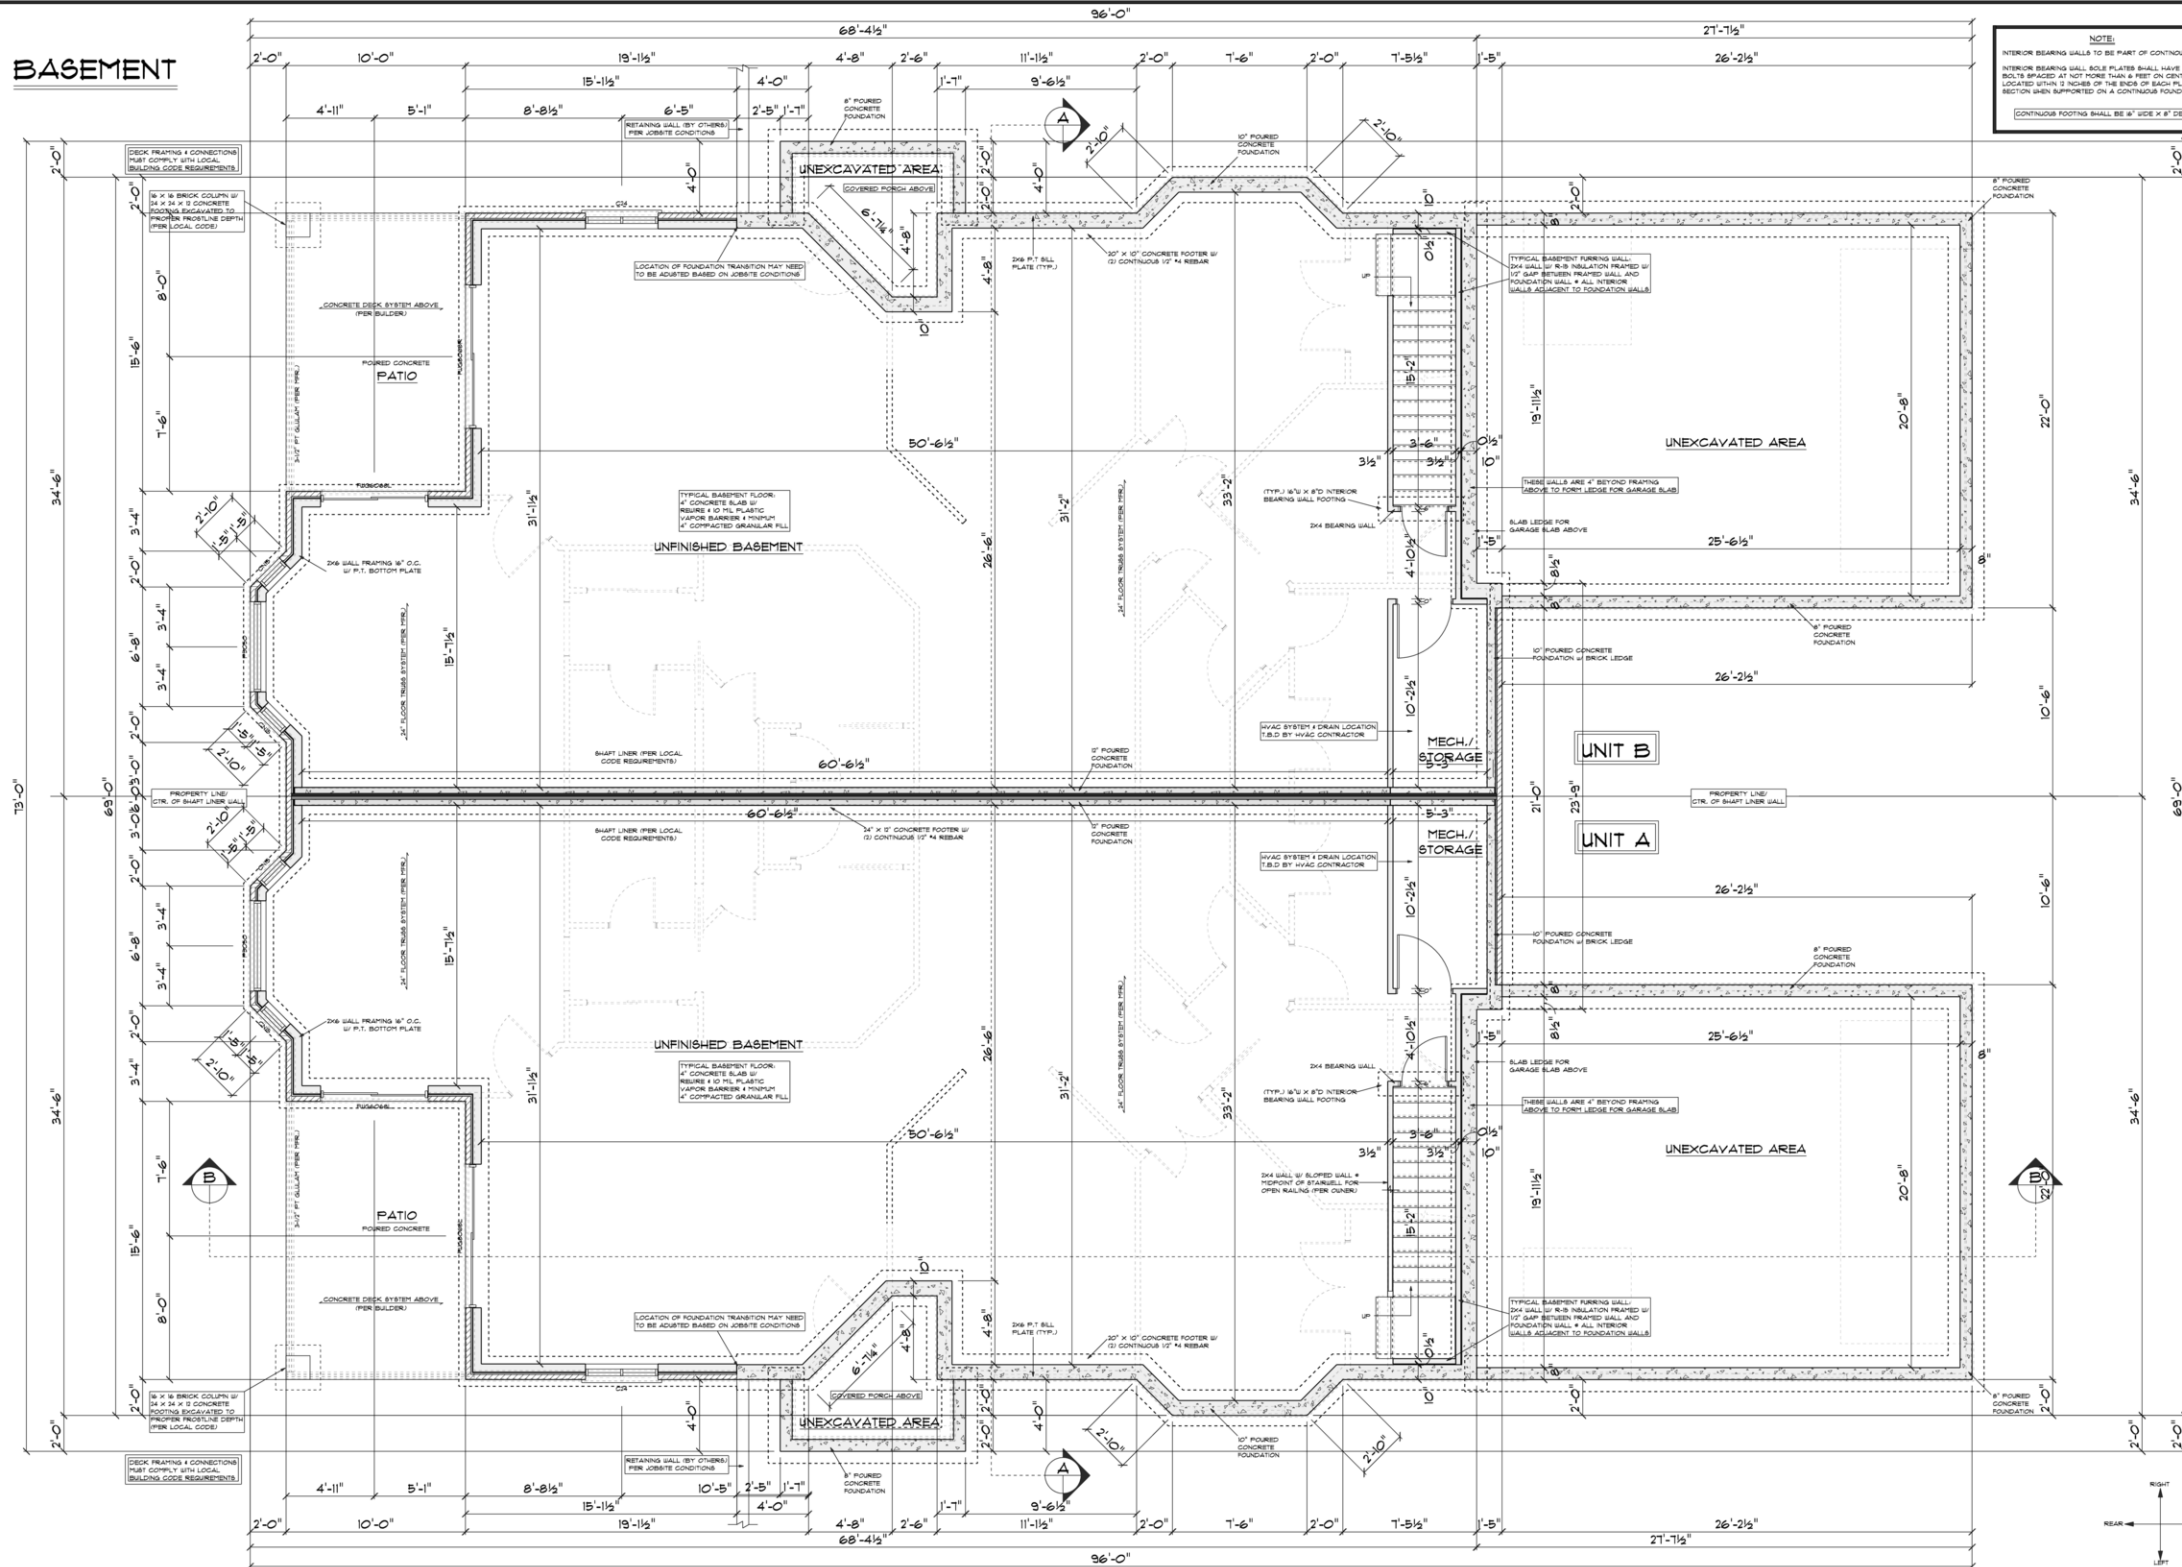

NOTE:
WALLS TO BE PART OF CONTINUOUS
WALL. SOLE PLATES SHALL HAVE A
NOT MORE THAN 6 FEET ON CENTER
INCHES OF THE ENDS OF EACH PLATE
SUPPORTED ON A CONTINUOUS FOUNDATION
FOOTING SHALL BE 6" WIDE X 8" DEEP